

# INWALL

CAVITY FRAMES


## Inwall Cavity Frames Pty Ltd

ABN: 70 658 876 058

33 Cameron Street Cranbourne 3977

Ph (03) 9000 9255

sales@inwall.com.au

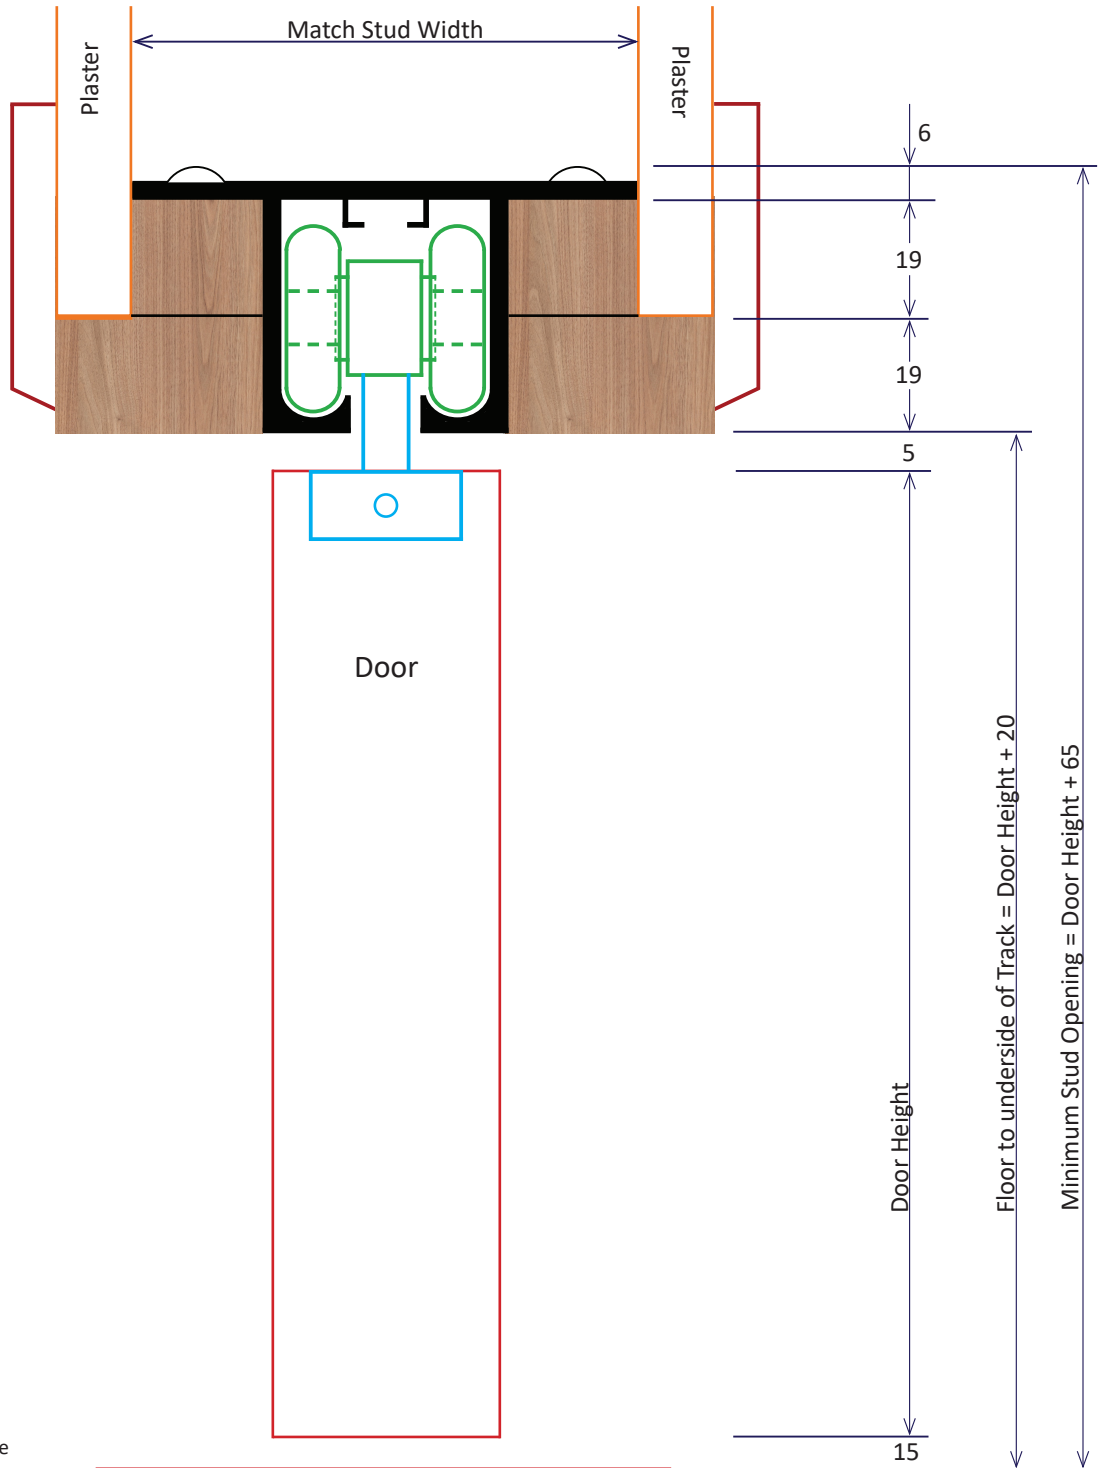

Summit  
Architrave  
To suit up to a  
180kg Door

All Dimensions in mm. Not to scale